




rear / SW

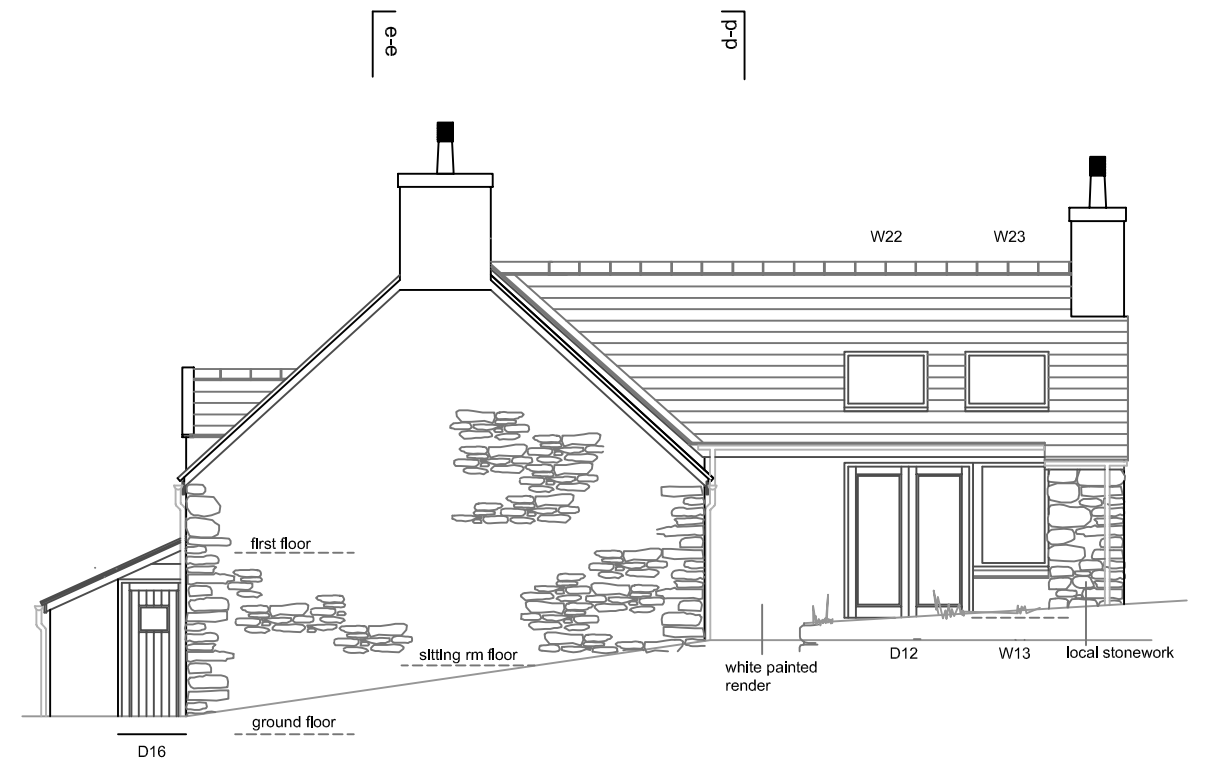

side / NW

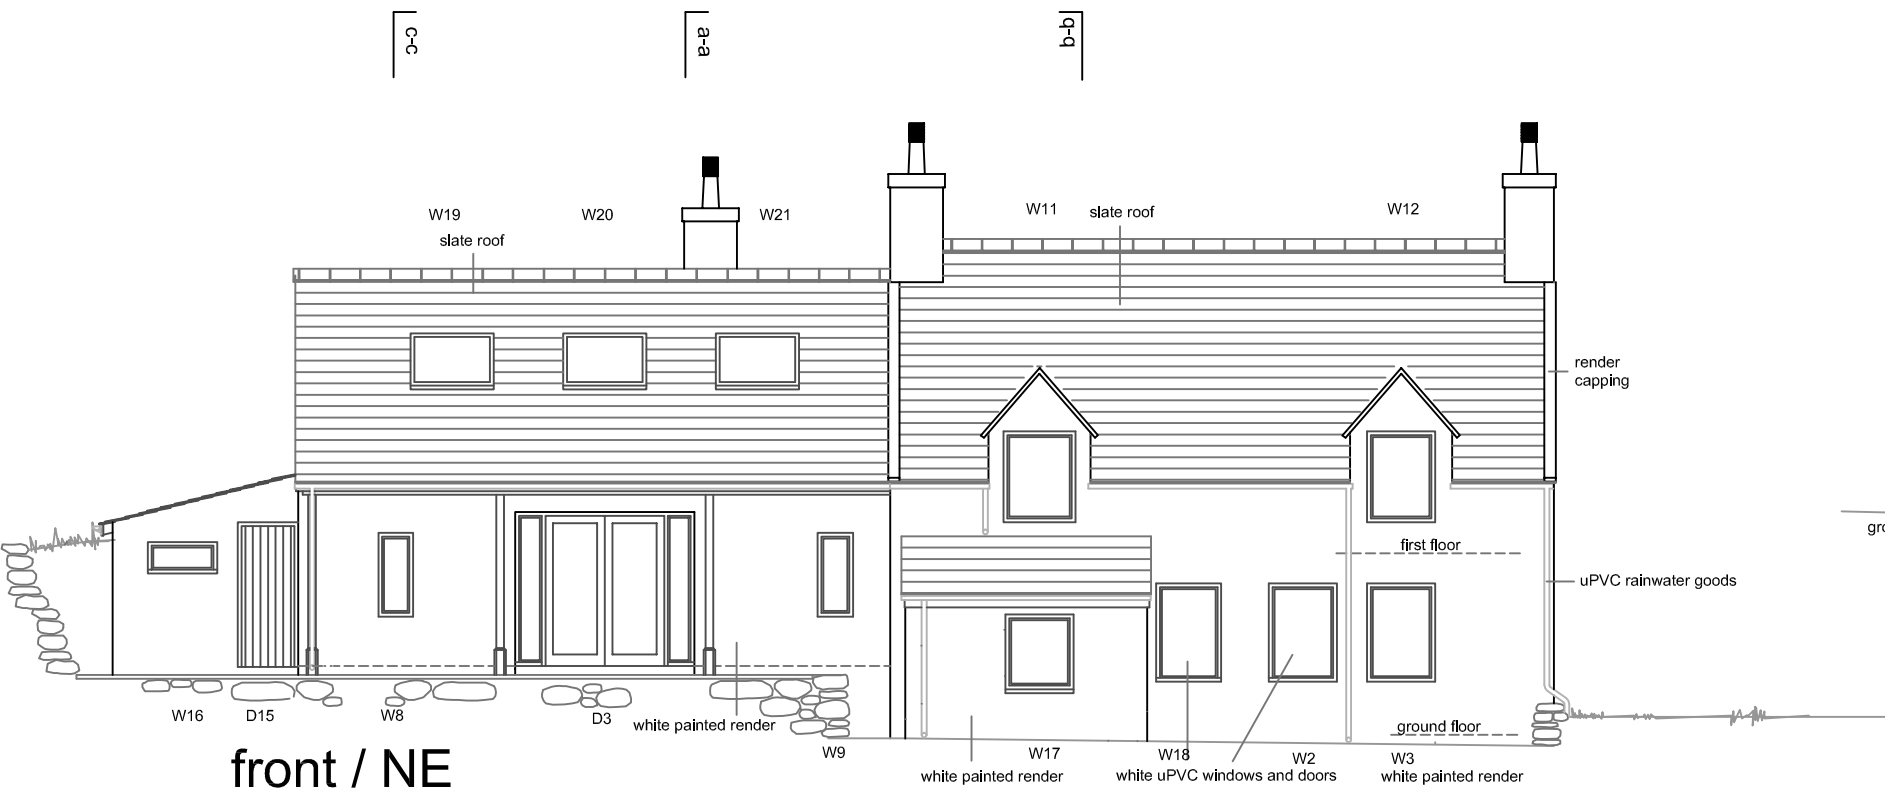

front / NE

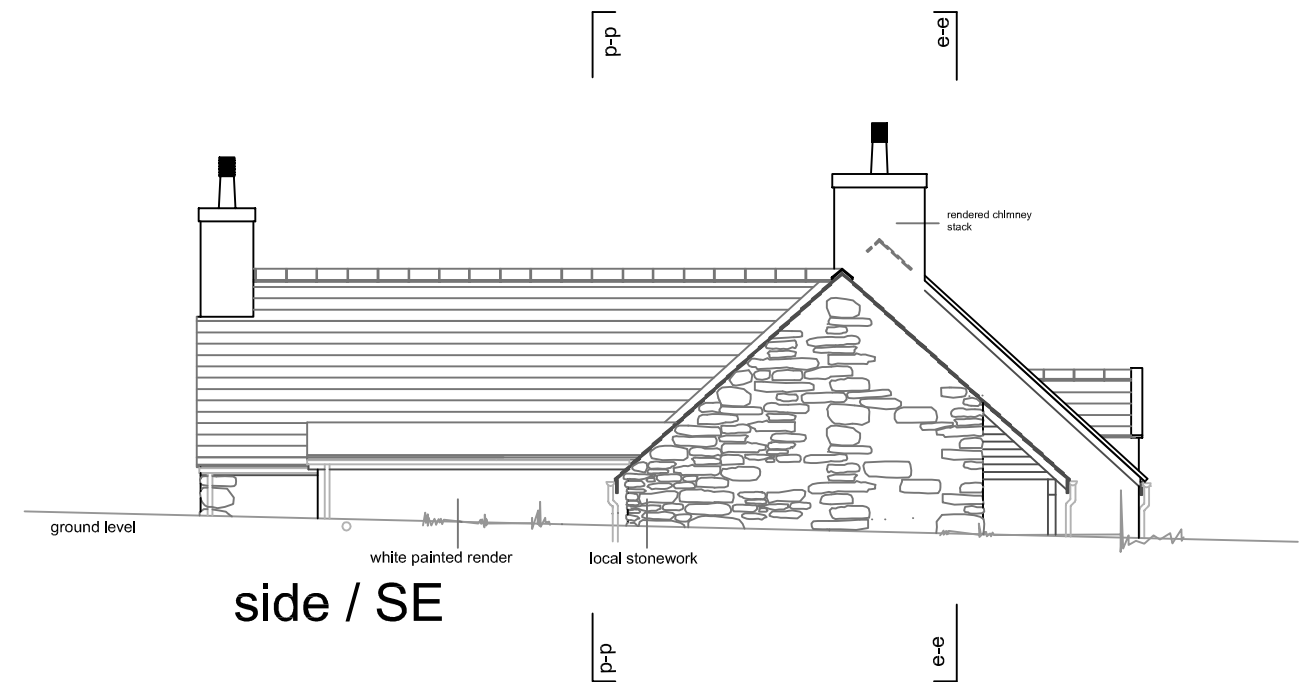

side / SE

Project : AWELON, RHIW, PWLLHELI

Teitl / Proposed elevations

Title / General Construction

clive moore gwasanaethau pensaernïol / architectural services

Helyg, Yr Ala, Pwllheli, Gwynedd, LL53 5BL Tel : 01758 701711 (O) 01758 614621(H) 07909561842 (M) clive@moore1065.fsnet.co.uk

Dyddiad / Date

Aug 2009

Graddfa / Scale

1:100

Cynlllyn / Drawing

0721/09A

© hawffraint / copyright